


2F平面図

縮尺1/500(A3)

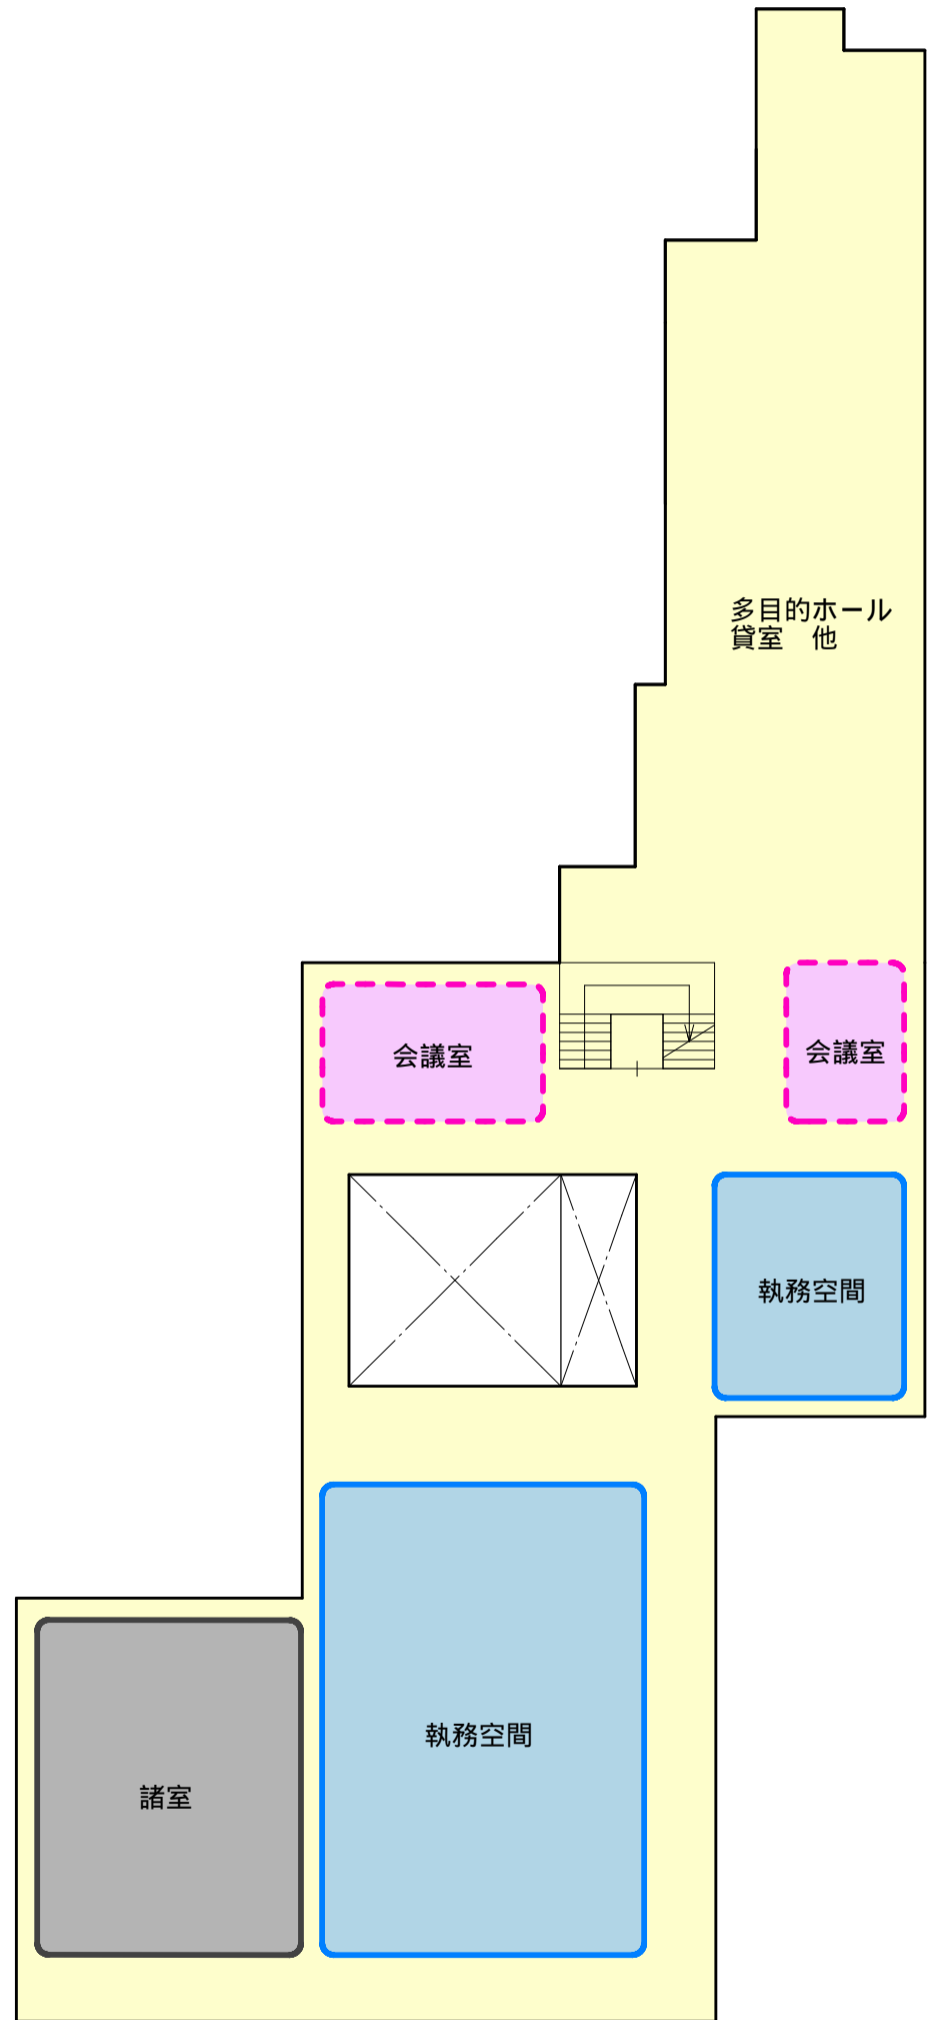

3F平面図

縮尺1/500(A3)

