


平面図 1:20

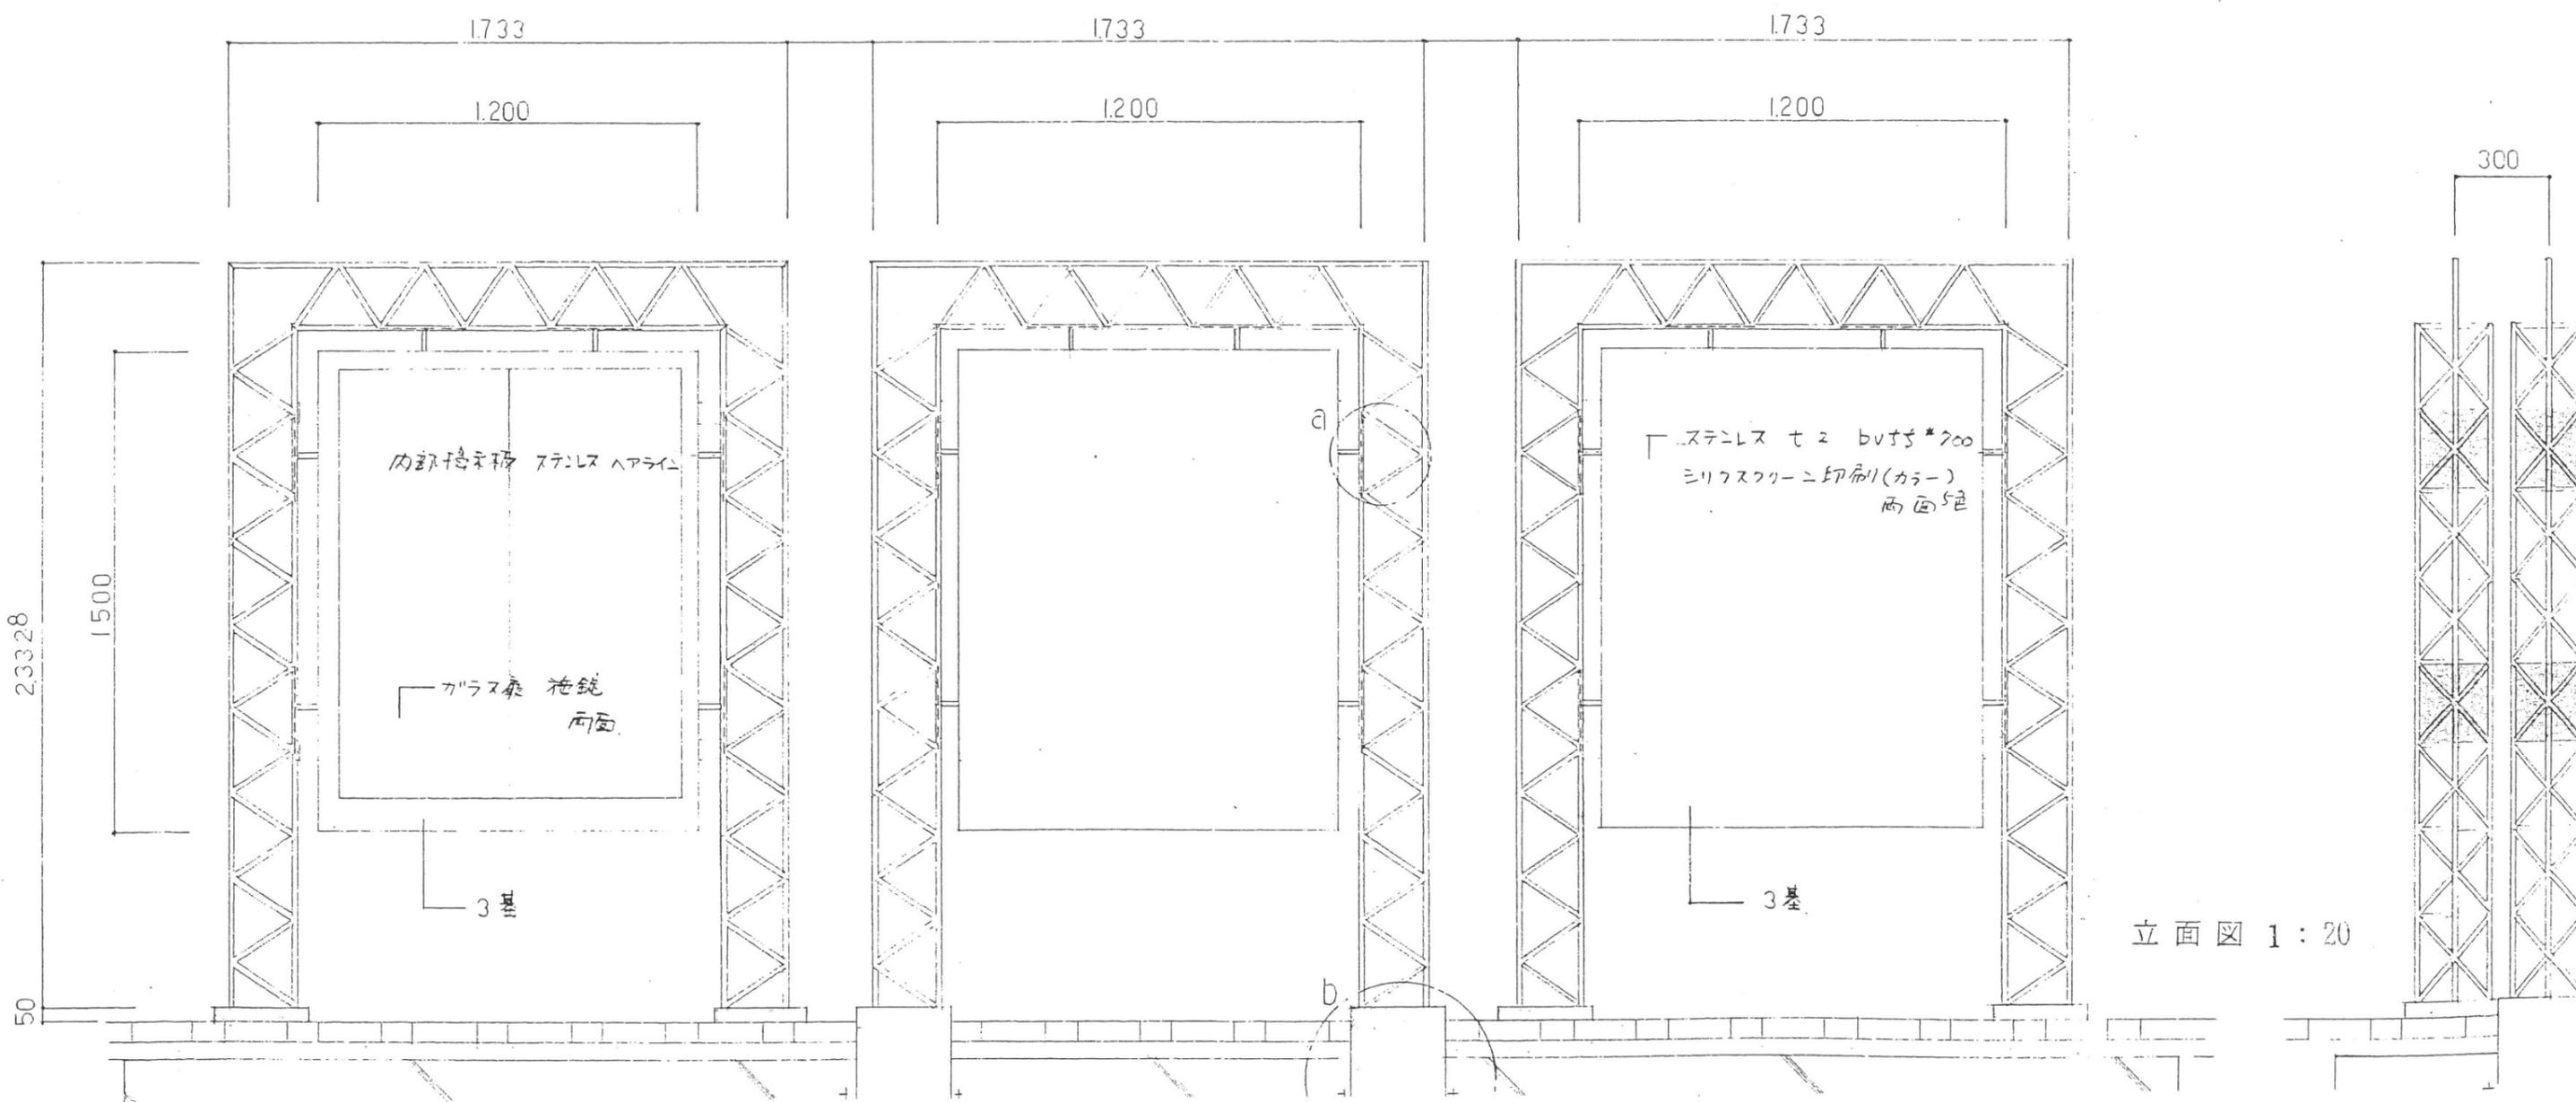

立面図 1:20