


4階平面図 1:500

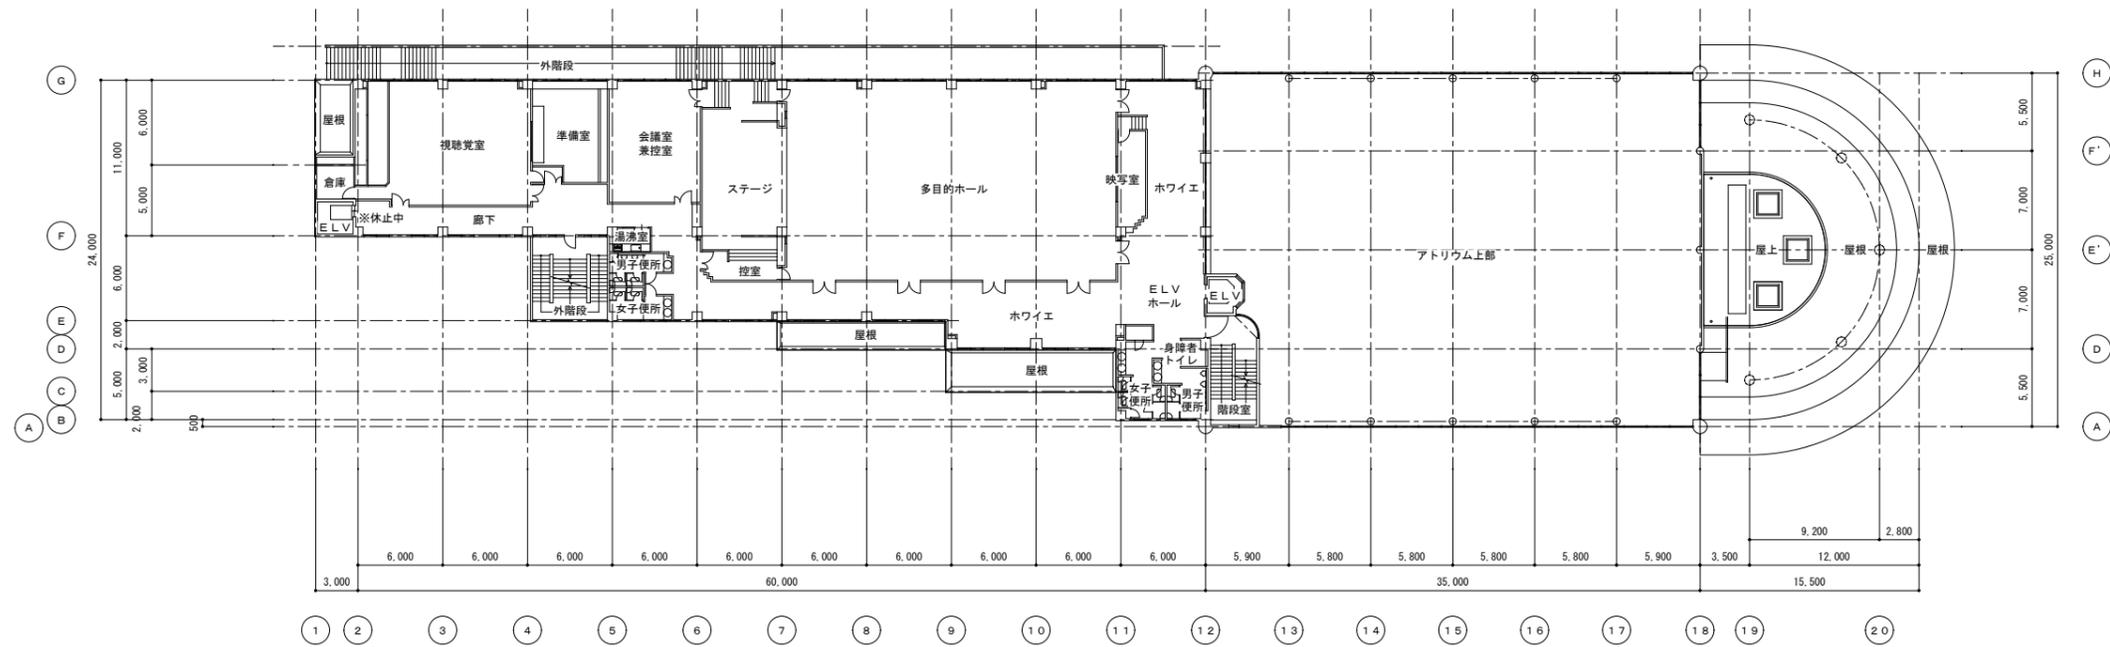

3階平面図 1:500