


2階平面図 1:500

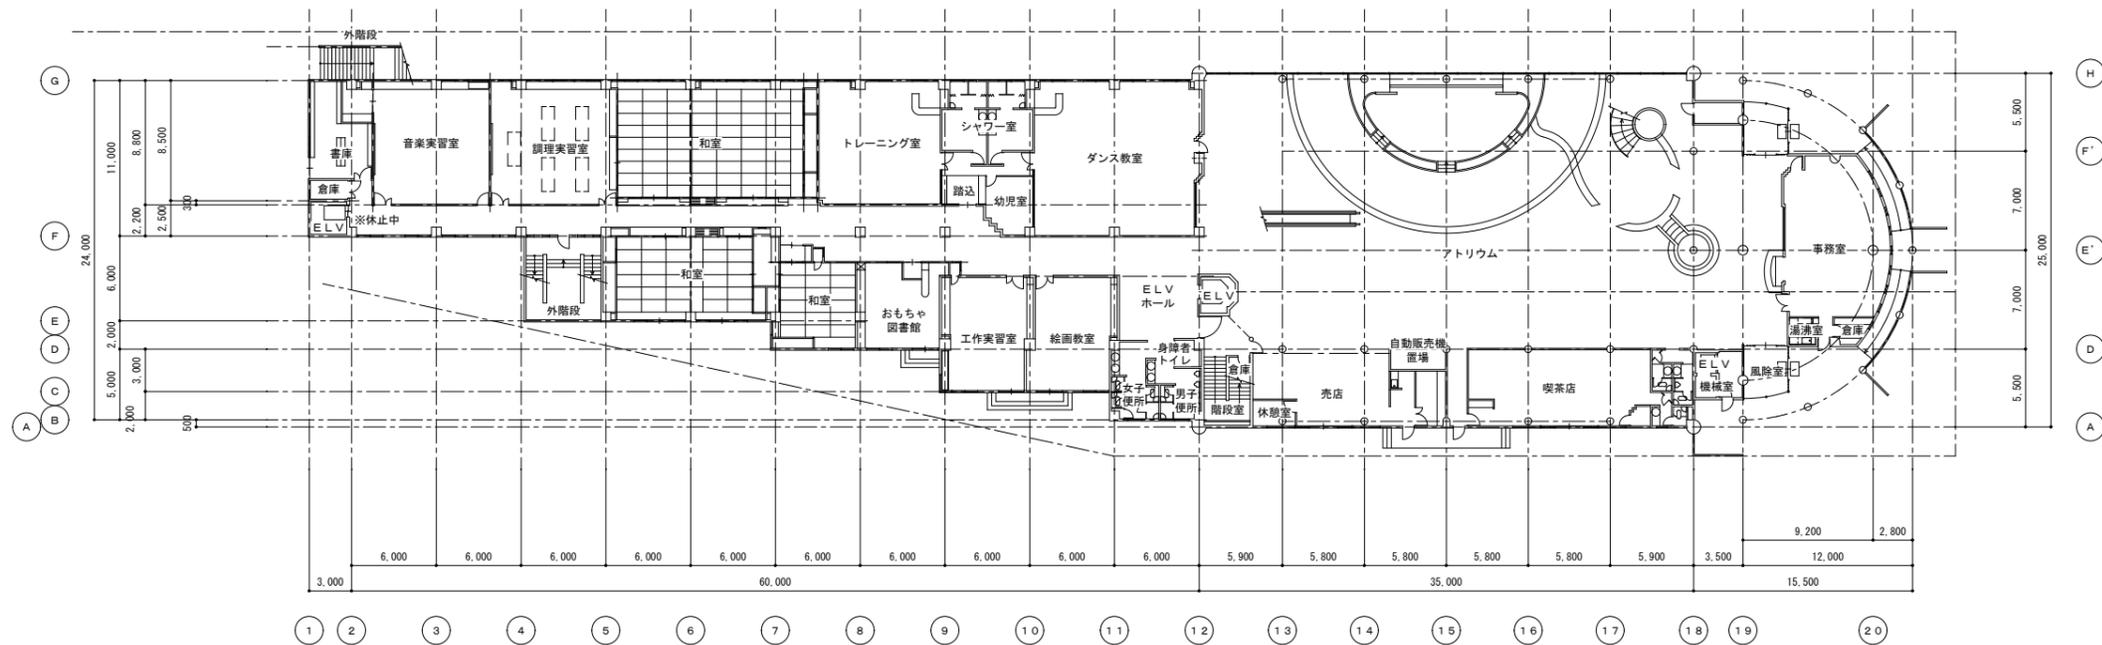

1階平面図 1:500