


PH階平面図 1:500

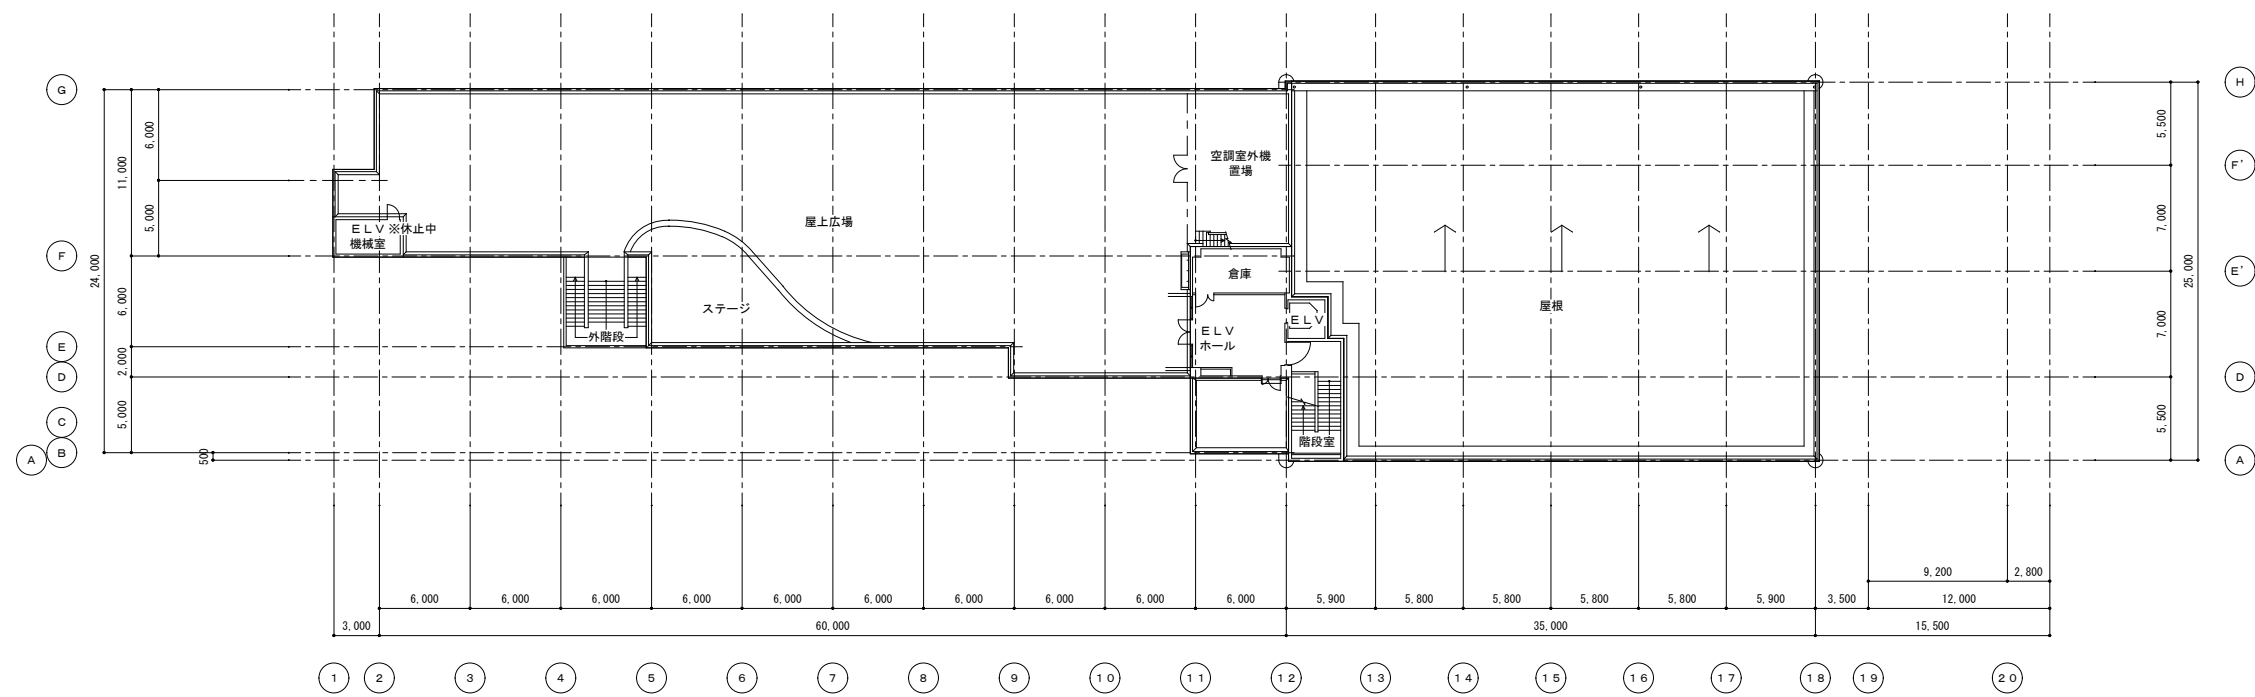

5階平面図 1:500