




D, E 通り 軸組図

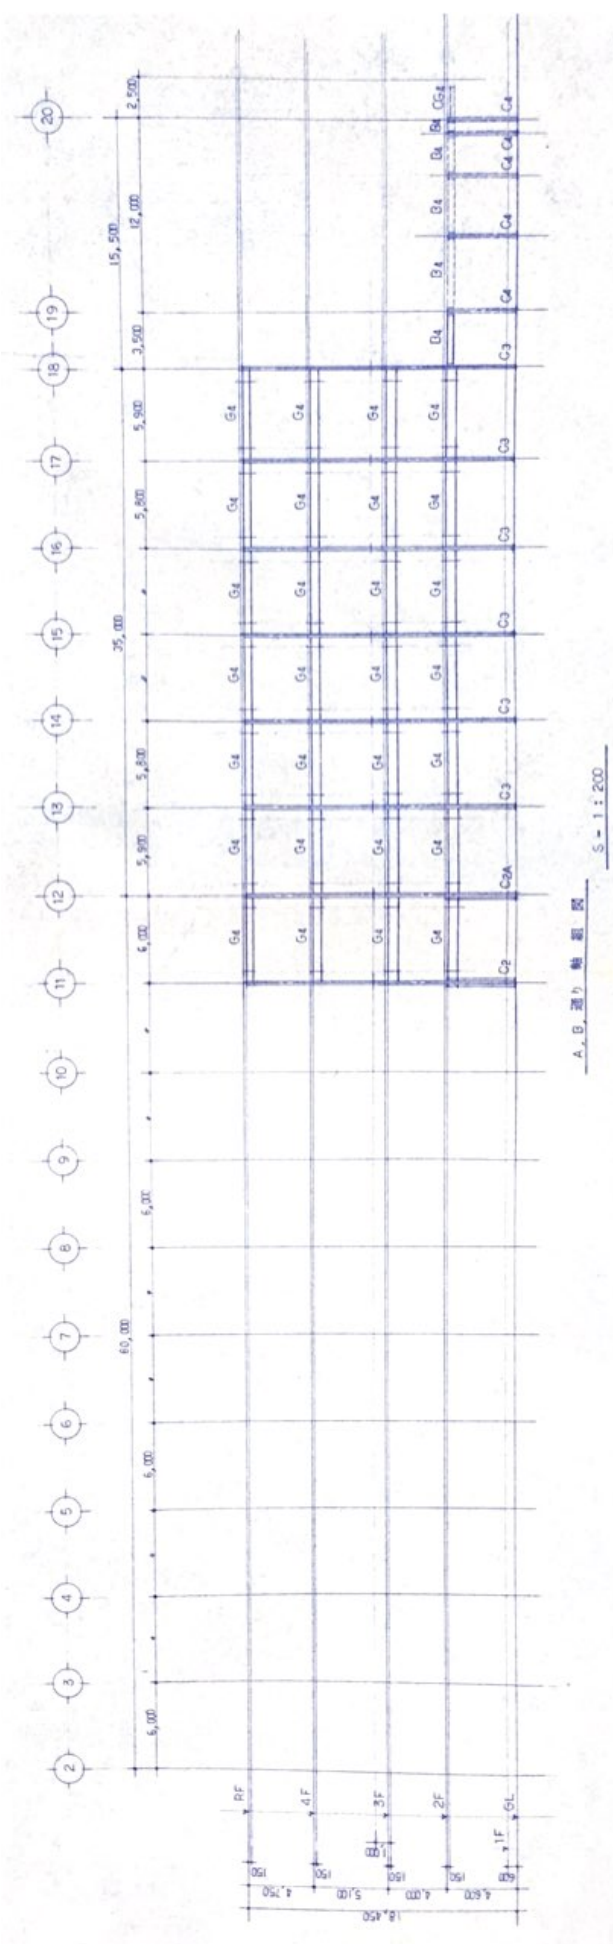


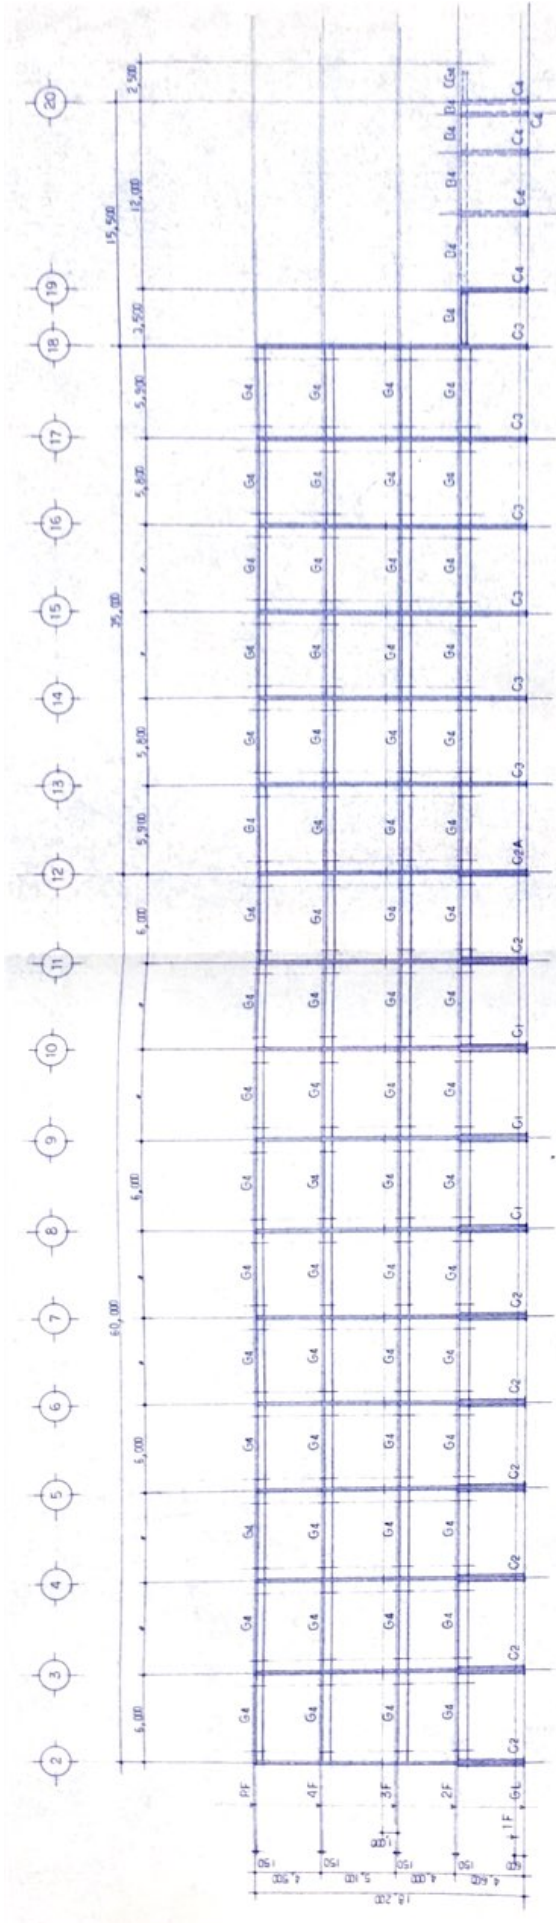


6. H. 第三層柱圖

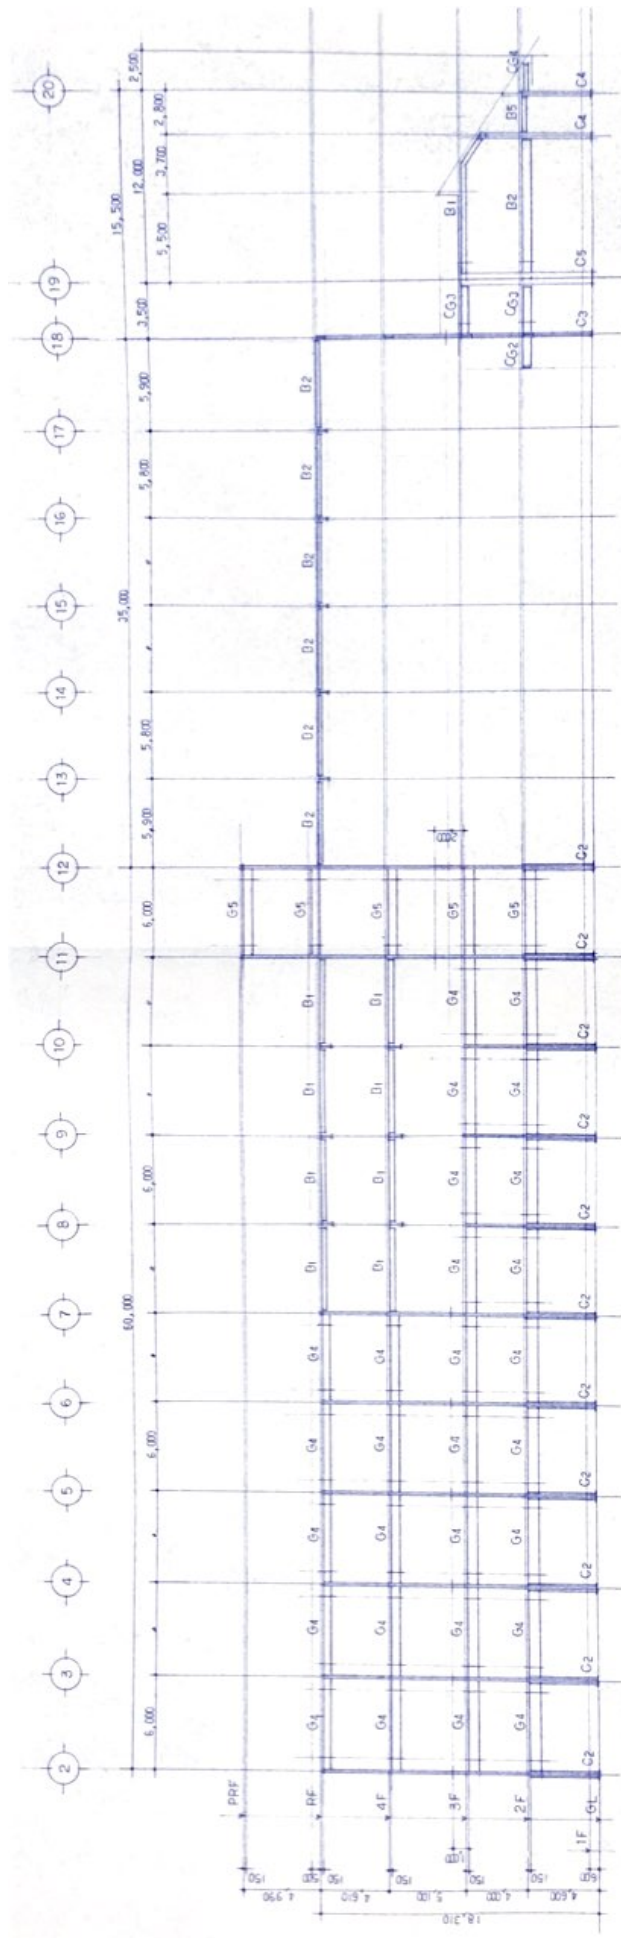

E' F 通り 軸組図
S = 1 : 200

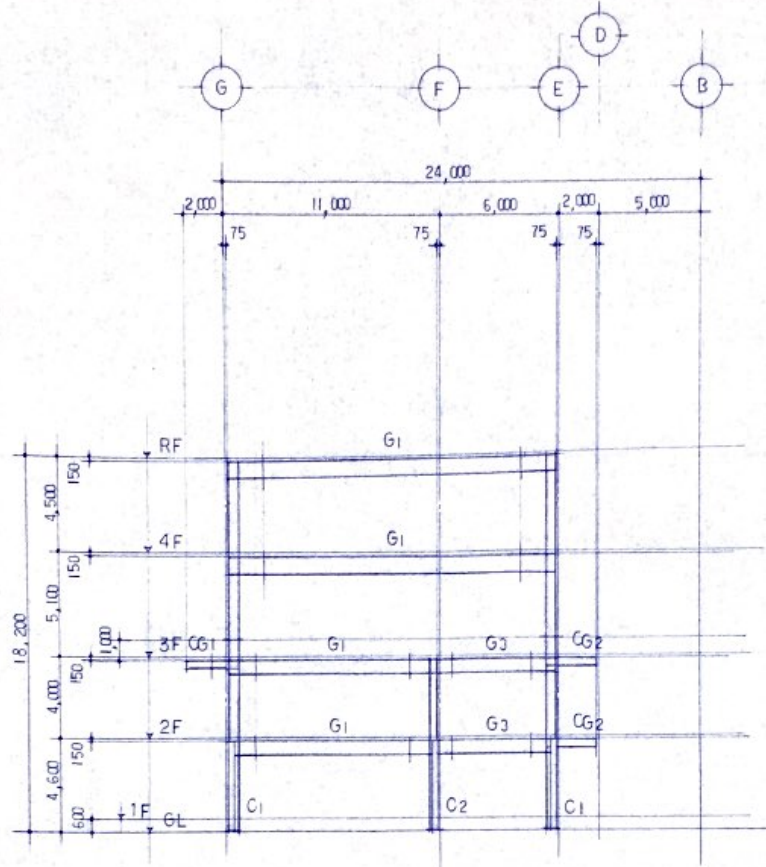


8 通り軸組図

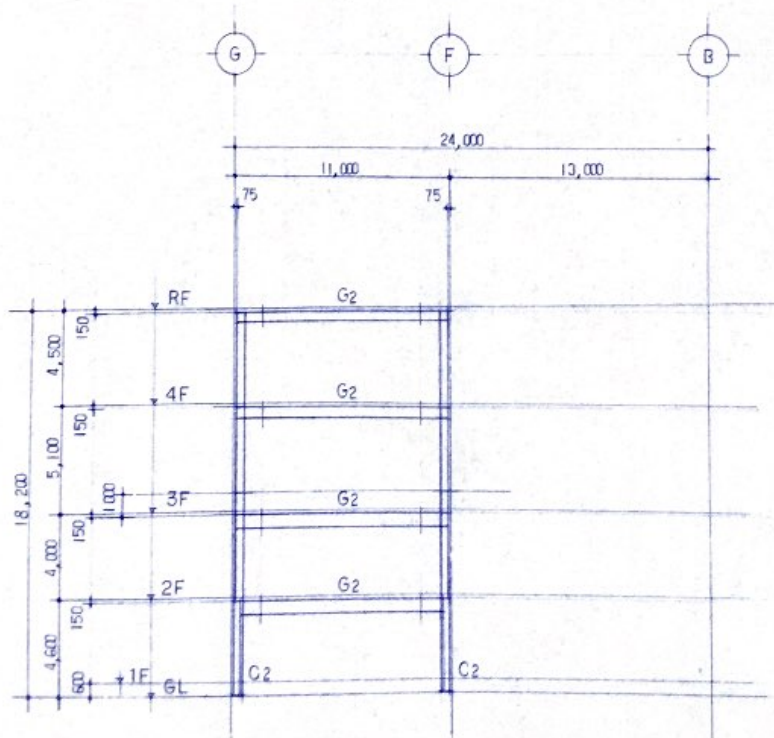


2, 3, 4 通り軸組図


S = 1:200

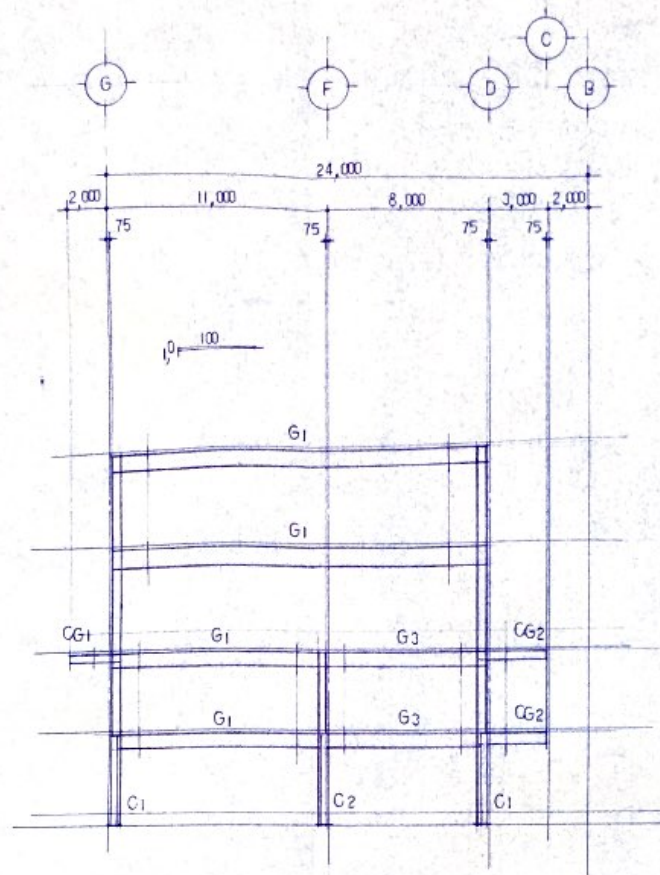


9, 10, 通り軸組図

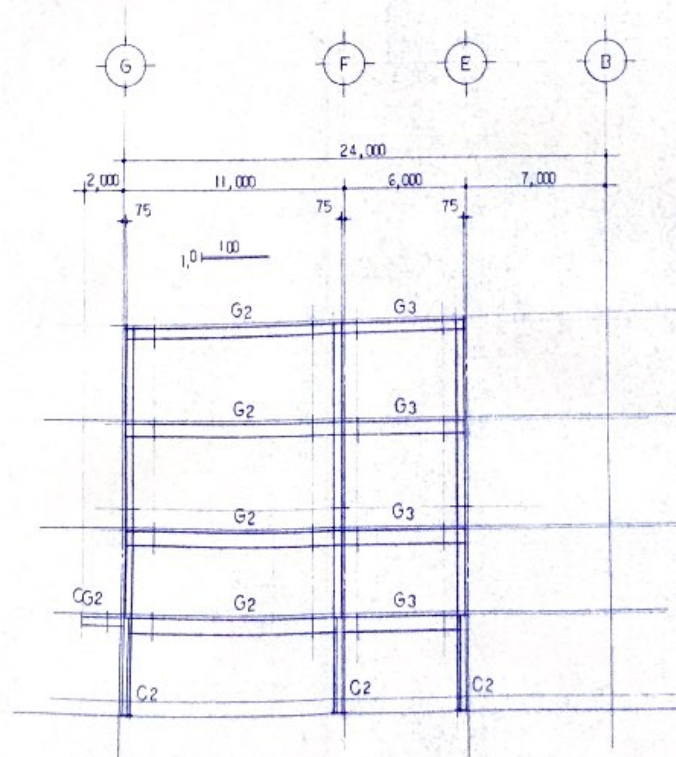


5, 6, 通り軸組図

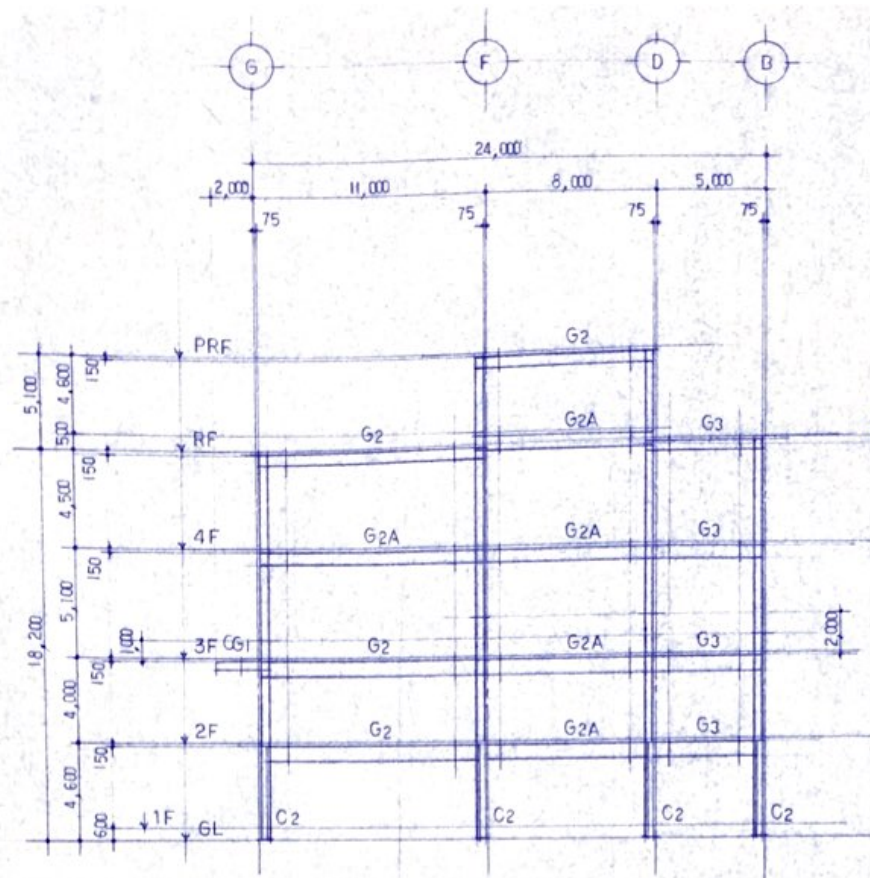


11 通り 軸 組 図

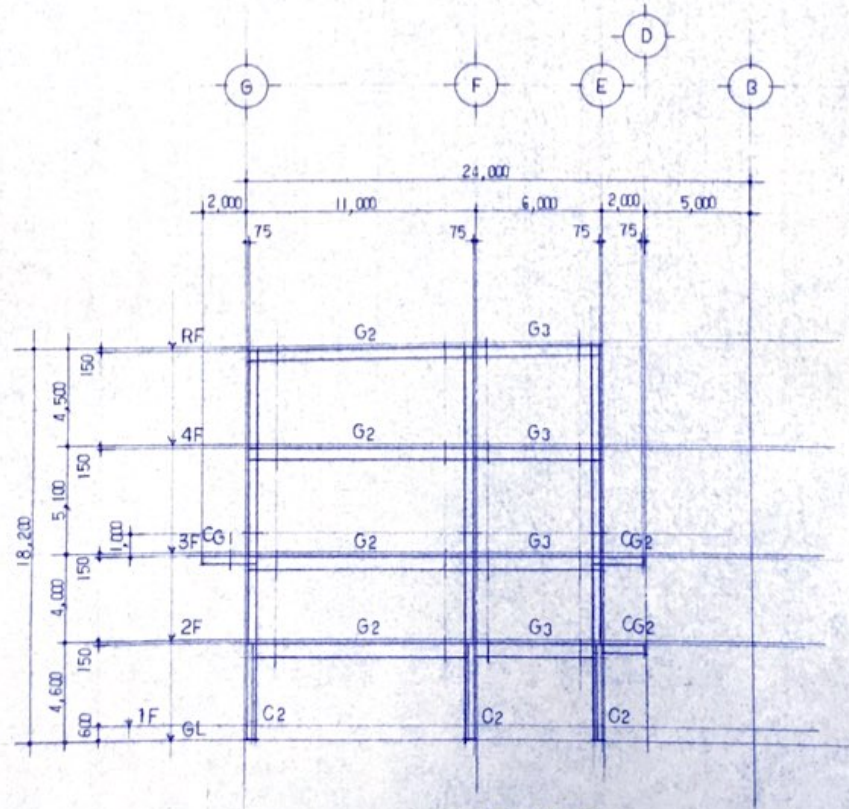


7 通り 軸 組 図

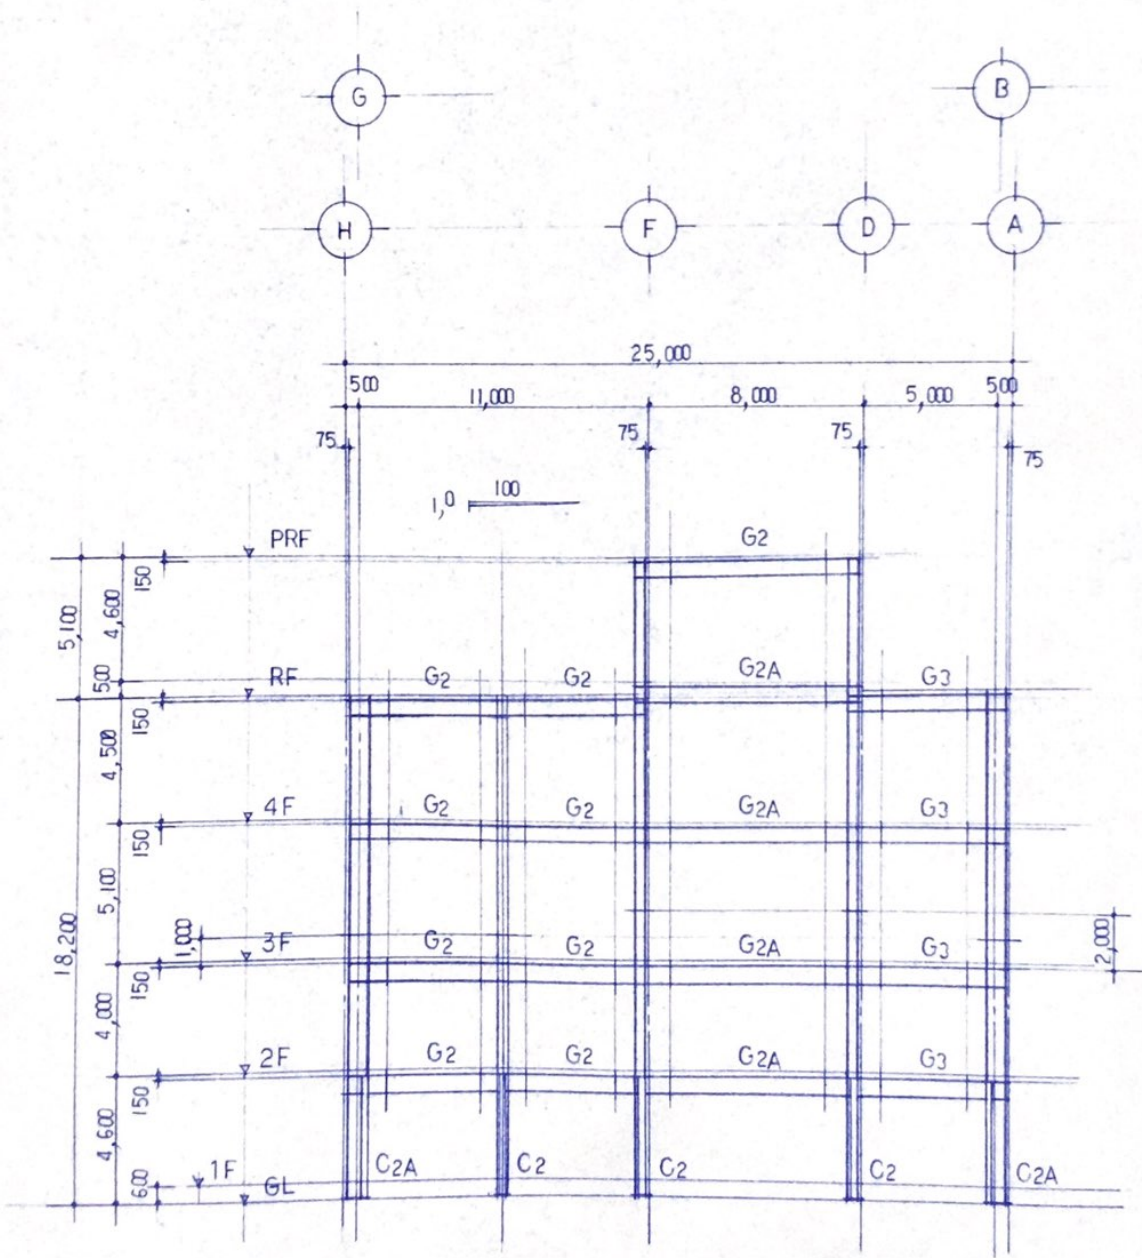


12 通り 軸 組 図

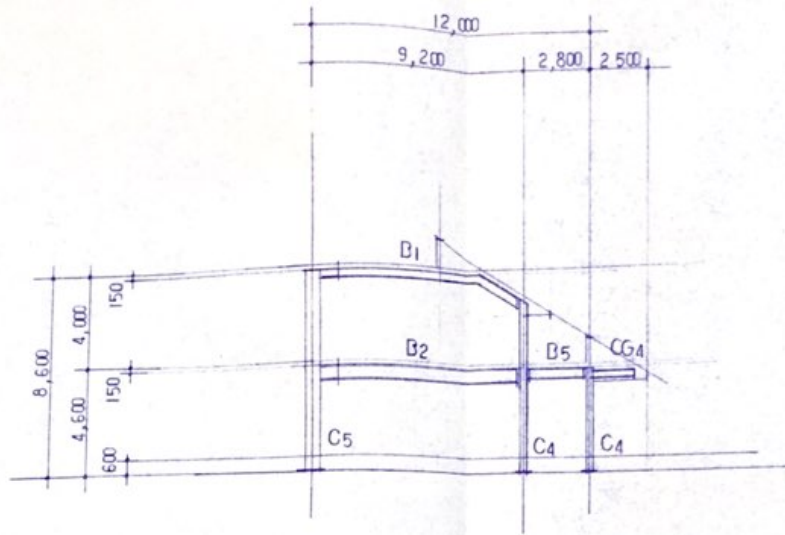


軸組図

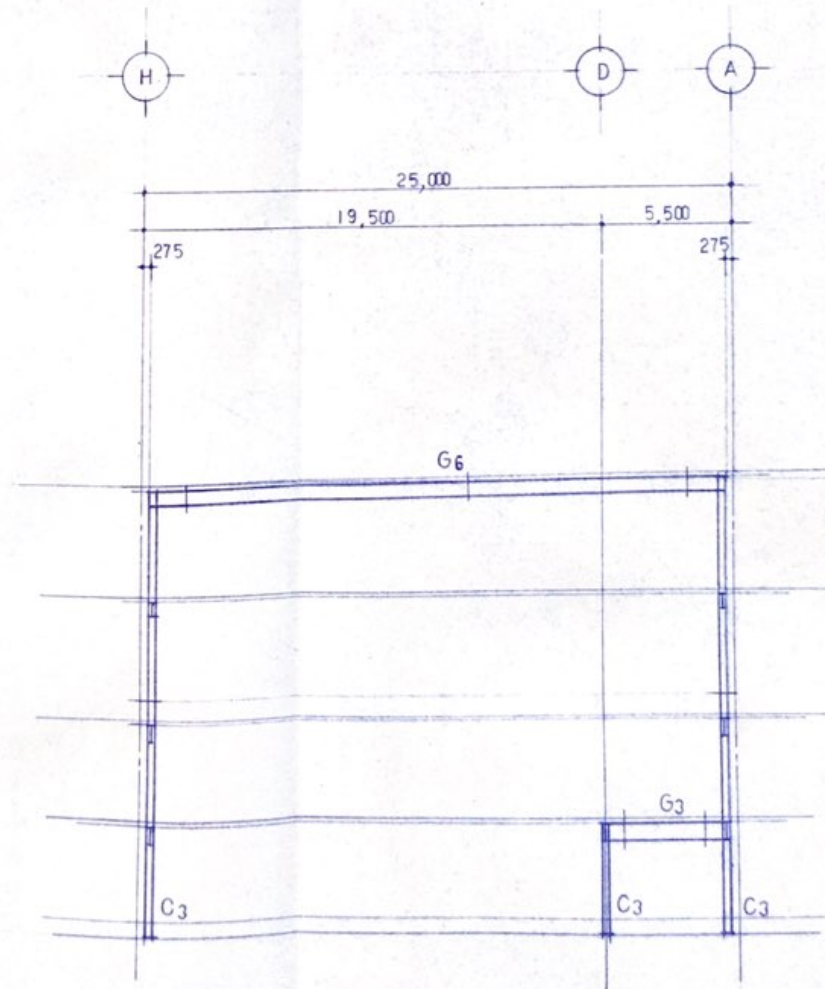

13~17, 通り軸組図

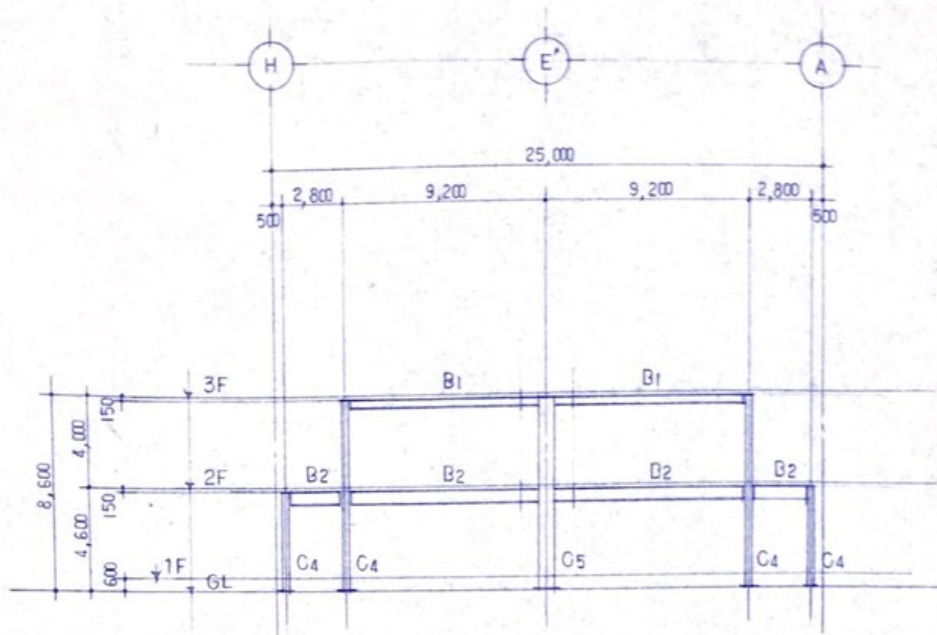

19 通り 軸 組 図

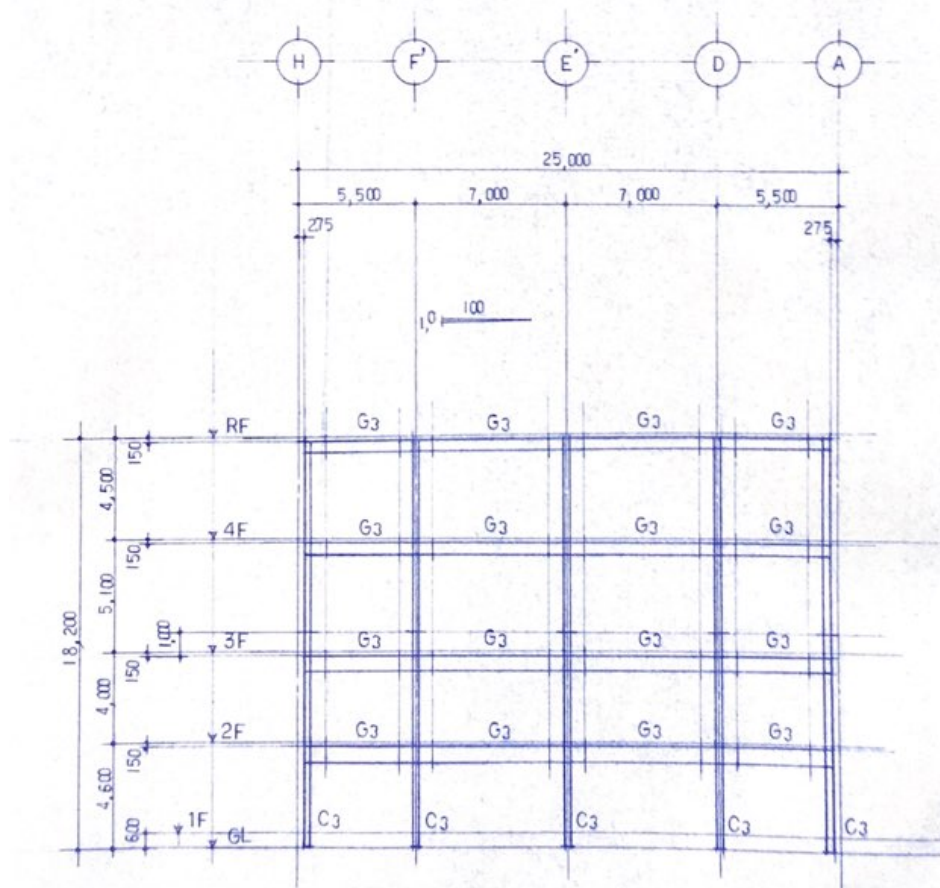

18 通り 軸 組 図