


資料9-1 中央公園 (全体図)

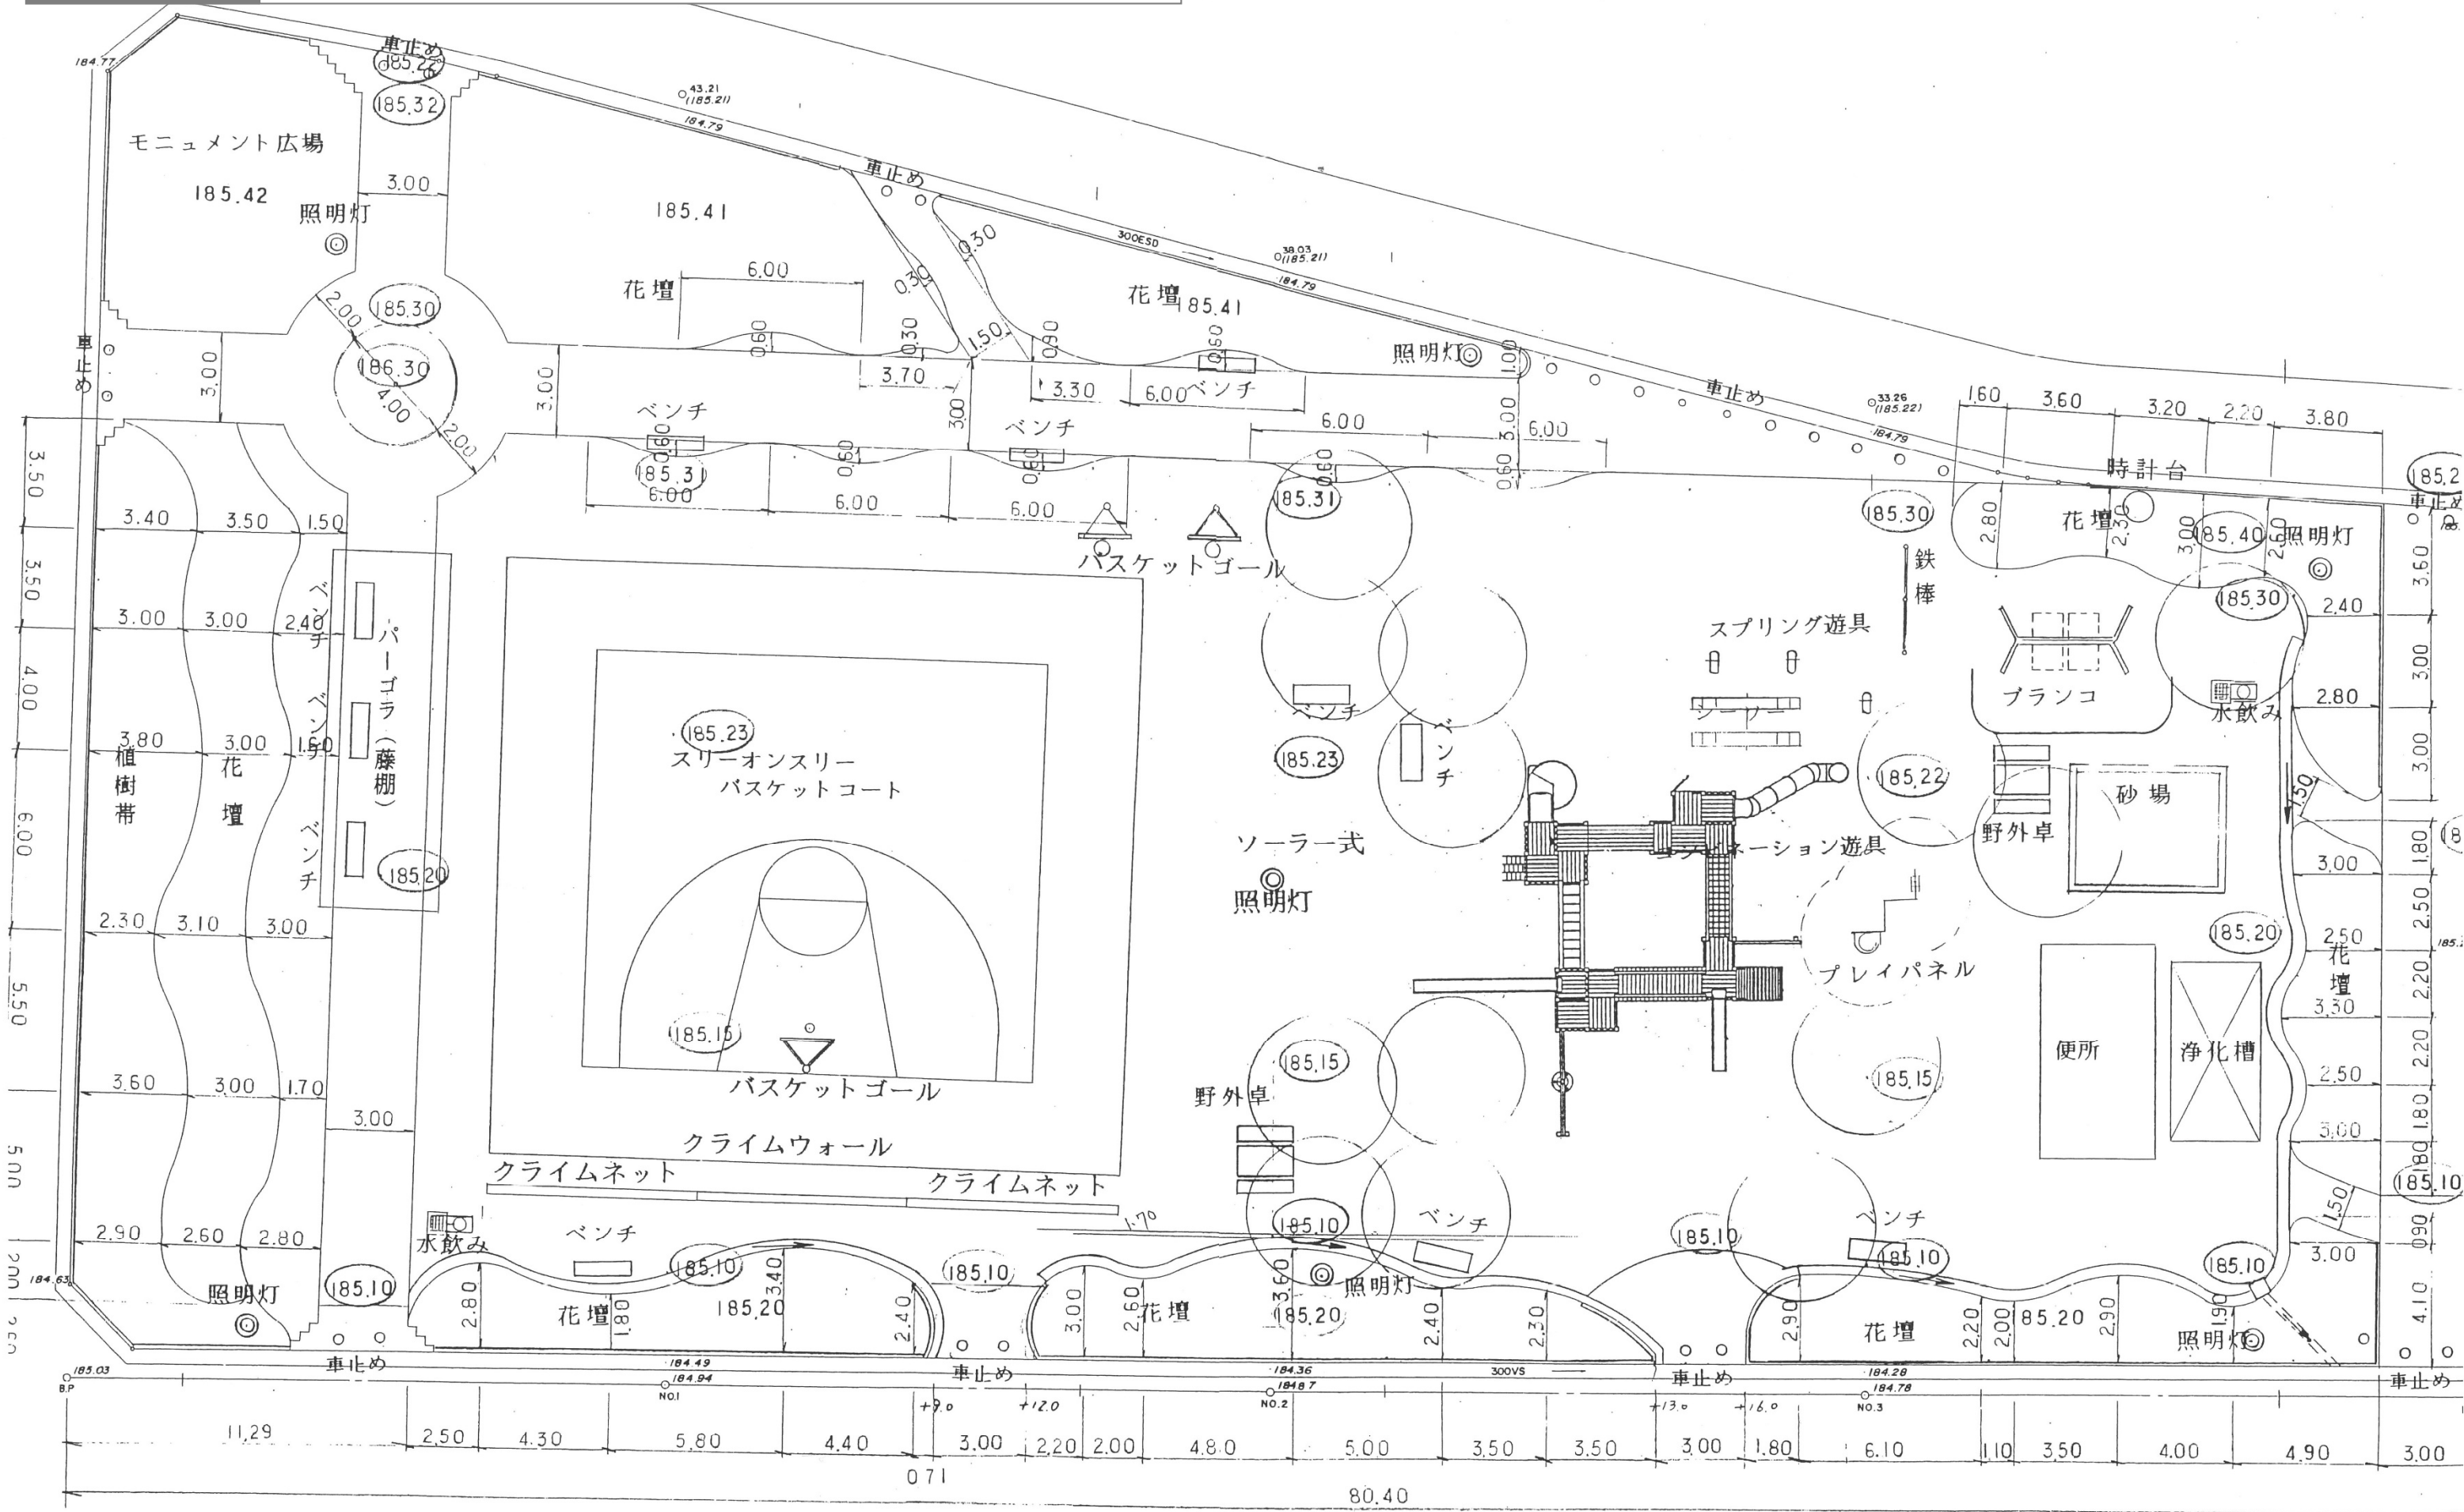

KBM
H=185.000