


南 立面図 1 : 5 0 0

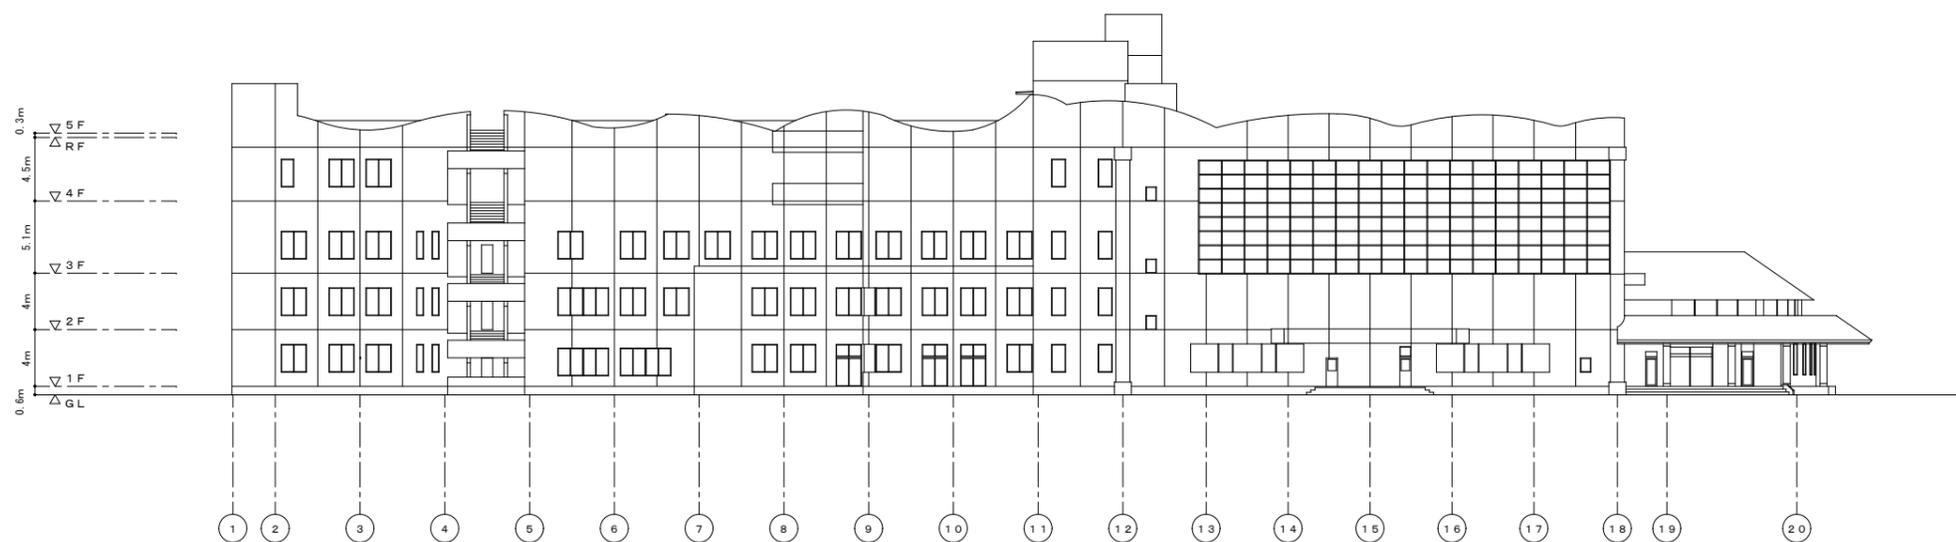

西 立面図 1 : 5 0 0