


北 立面図 1:500

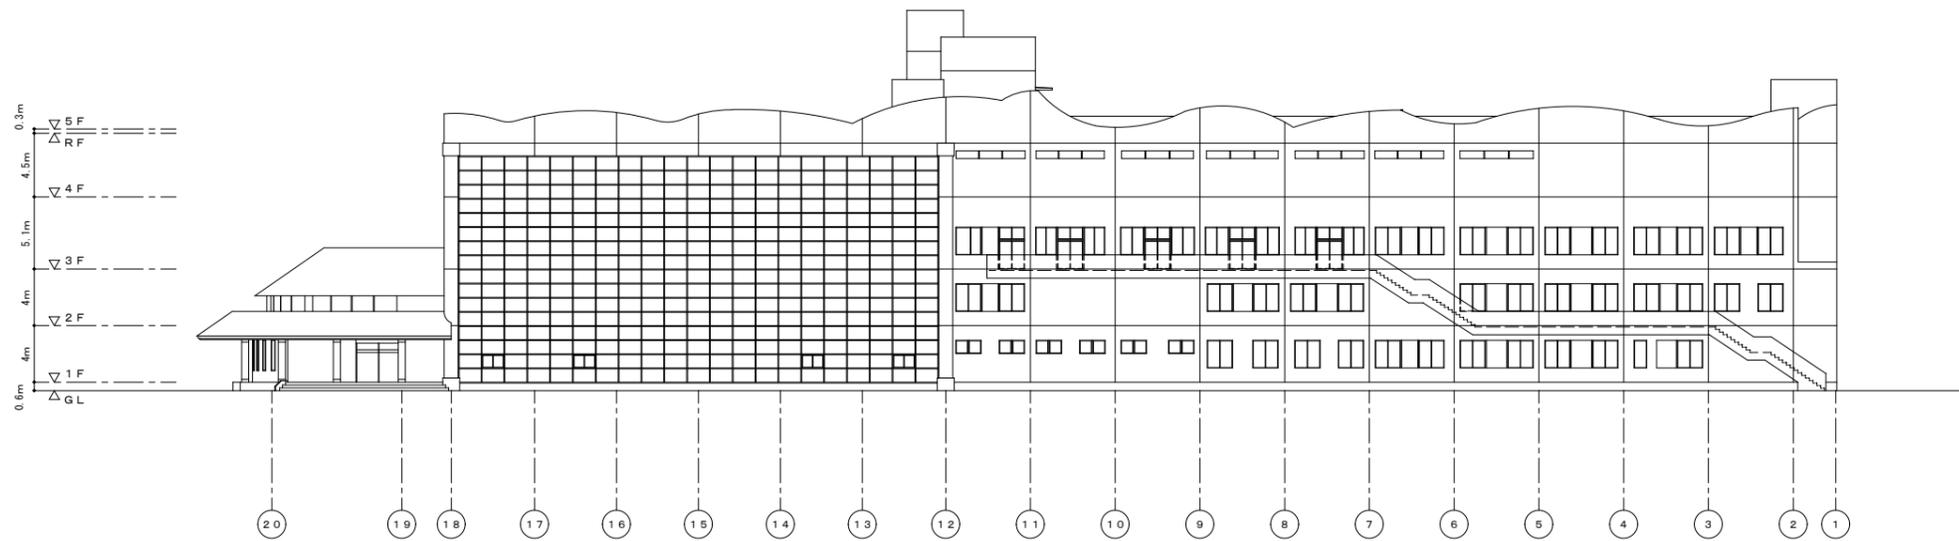

東 立面図 1:500